


**SOUTH ELEVATION** A  
DP-5

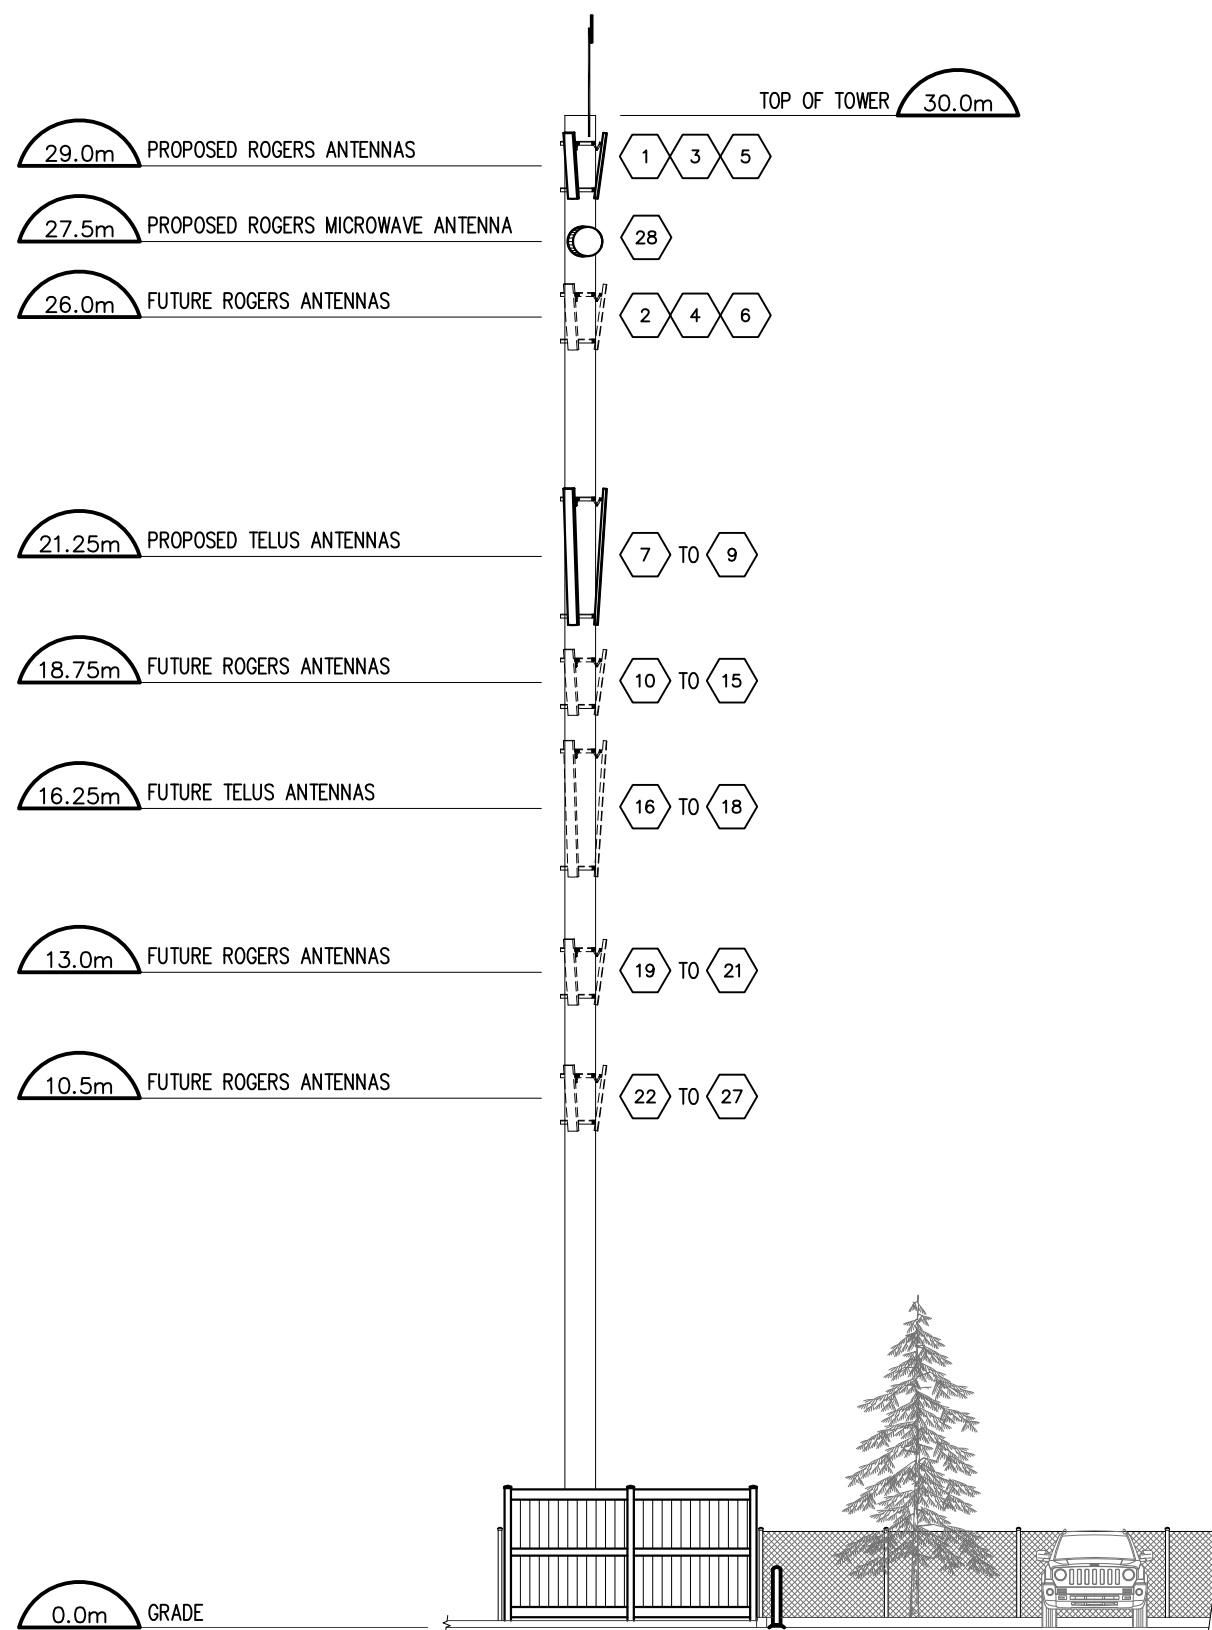


**WEST ELEVATION** B  
DP-5

REVISION / ISSUE HISTORY:

REV.	DESCRIPTION	DATE	BY
OB	TELUS ANTENNAS ADDED	29 APR 11	D.Y.
OA	ISSUED FOR APPROVAL/BP	15 MAR 11	D.Y.

SEAL:

**ISSUED FOR  
BUILDING  
PERMIT ONLY**

 

**A. Young Engineering**  
(2009) Ltd.

SPECIALIZING IN:  
• TELECOMMUNICATION  
• CIVIL/STRUCTURAL DESIGN

181 - 52147 Rge Rd 231  
Sherwood Park, AB T8B 1A4  
Ph. (780) 916-0668  
email: allen@karsyoung.com

CLIENT:



ALL DIMENSIONS ARE IN MILLIMETERS  
UNLESS NOTED OTHERWISE

SITE NAME: **CANYON GLEN**  
SITE LOCATION: **11650 ELBOW DRIVE S.W.  
CALGARY, ALBERTA**  
SITE NUMBER: **W2458C**

DRAWING TITLE:  
**SOUTH & WEST  
COMPOUND / TOWER ELEVATIONS**

DWG. SCALE:	1:150	DRAWN BY:	D. YOCHIM
DATE:	MAR 11 2011	CHECKED BY:	R. KRAWCHUK
CAD FILE:	11017	APPROVED BY:	A. YOUNG

DRAWING NUMBER:

DP-6